


NOTE: HOURS OF OPERATION FOR THE COMMERCIAL / RETAIL USES AT THE SITE WILL RANGE FROM 8 AM TO 11 PM, OR AS OTHERWISE PERMITTED BY LOCAL ORDINANCE..

OUTDOOR LIGHT FIXTURES SHALL TURN ON AT DUSK AND TURN OFF AT 11 PM OR AFTER NORMAL BUSINESS HOURS, UNLESS OTHERWISE REQUIRED TO BE TURNED ON FOR SECURITY PURPOSES.

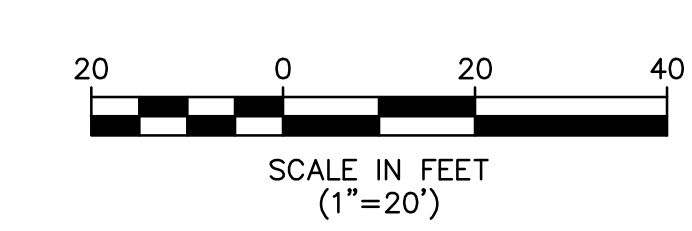

NOTE: THIS PLAN SHALL BE USED FOR SITE LANDSCAPING AND SITE LIGHTING PURPOSES ONLY.

REFER TO ARCHITECTURAL DRAWINGS FOR ADDITIONAL INFORMATION PERTAINING TO BUILDING FACADE LIGHTING AND ARCHITECTURAL LIGHTING ELEMENTS.

No.	DATE	REVISION	BY

EASTERN CIVIL ENGINEERING, LLC
 CIVIL ENGINEERING - SURVEYING & MAPPING - LAND USE PLANNING - SITE DESIGN
 31 GRAND TOUR , HIGHLANDS NJ 07732 PHONE: 732.872.7736

LANDSCAPING AND LIGHTING PLAN FOR		ANDREW R. STOCKTON <small>PROFESSIONAL ENGINEER & LAND SURVEYOR NEW JERSEY LIC. NO. 35405</small>		
MICHAEL MARGARELLA BLOCK 47 LOTS 2, 3, 5 & 6 <small>TAX MAP SHEET No. 15</small>				
HAZLET TOWNSHIP, MONMOUTH COUNTY, NEW JERSEY				
DATE: 3-01-21	SCALE: 1" = 20'	DESIGN BY: ARS	PROJECT NO.: 2001813	SHEET NO.: 5 of 9